


# Unit Floor Plans - Studio

All drawings are subjected to variation, modification & substitution as recommended by the Architect and / or directed by the relevant Authority.

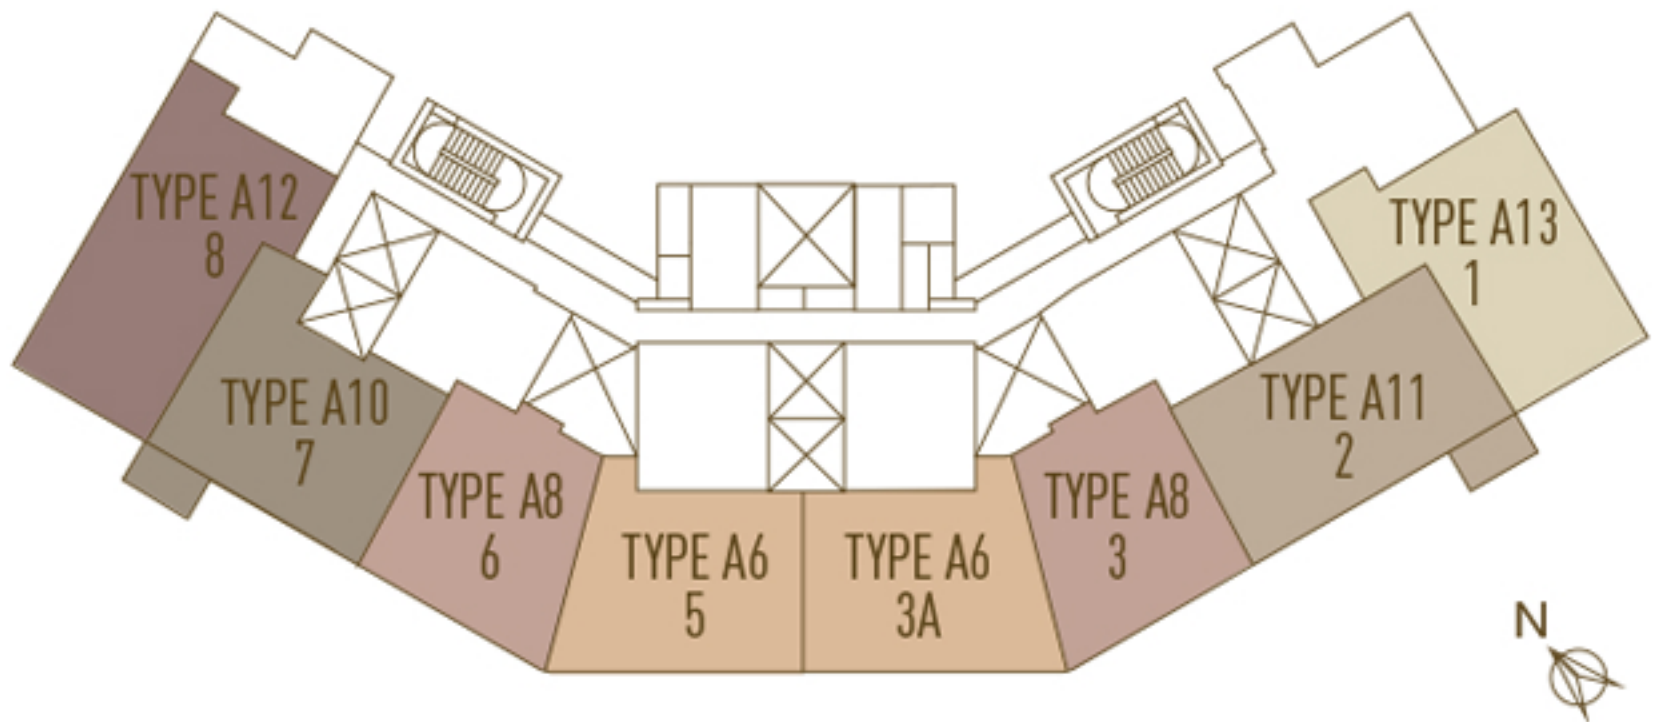

|   |          |
|---|----------|
|  | TYPE A13 |
|  | TYPE A12 |
|  | TYPE A11 |
|  | TYPE A10 |
|  | TYPE A8  |
|  | TYPE A6  |